


We reserve all rights in this document and in the information contained therein.  
 Reproduction, use or disclosure to third parties without express authority is strictly forbidden.  
 INWIDO

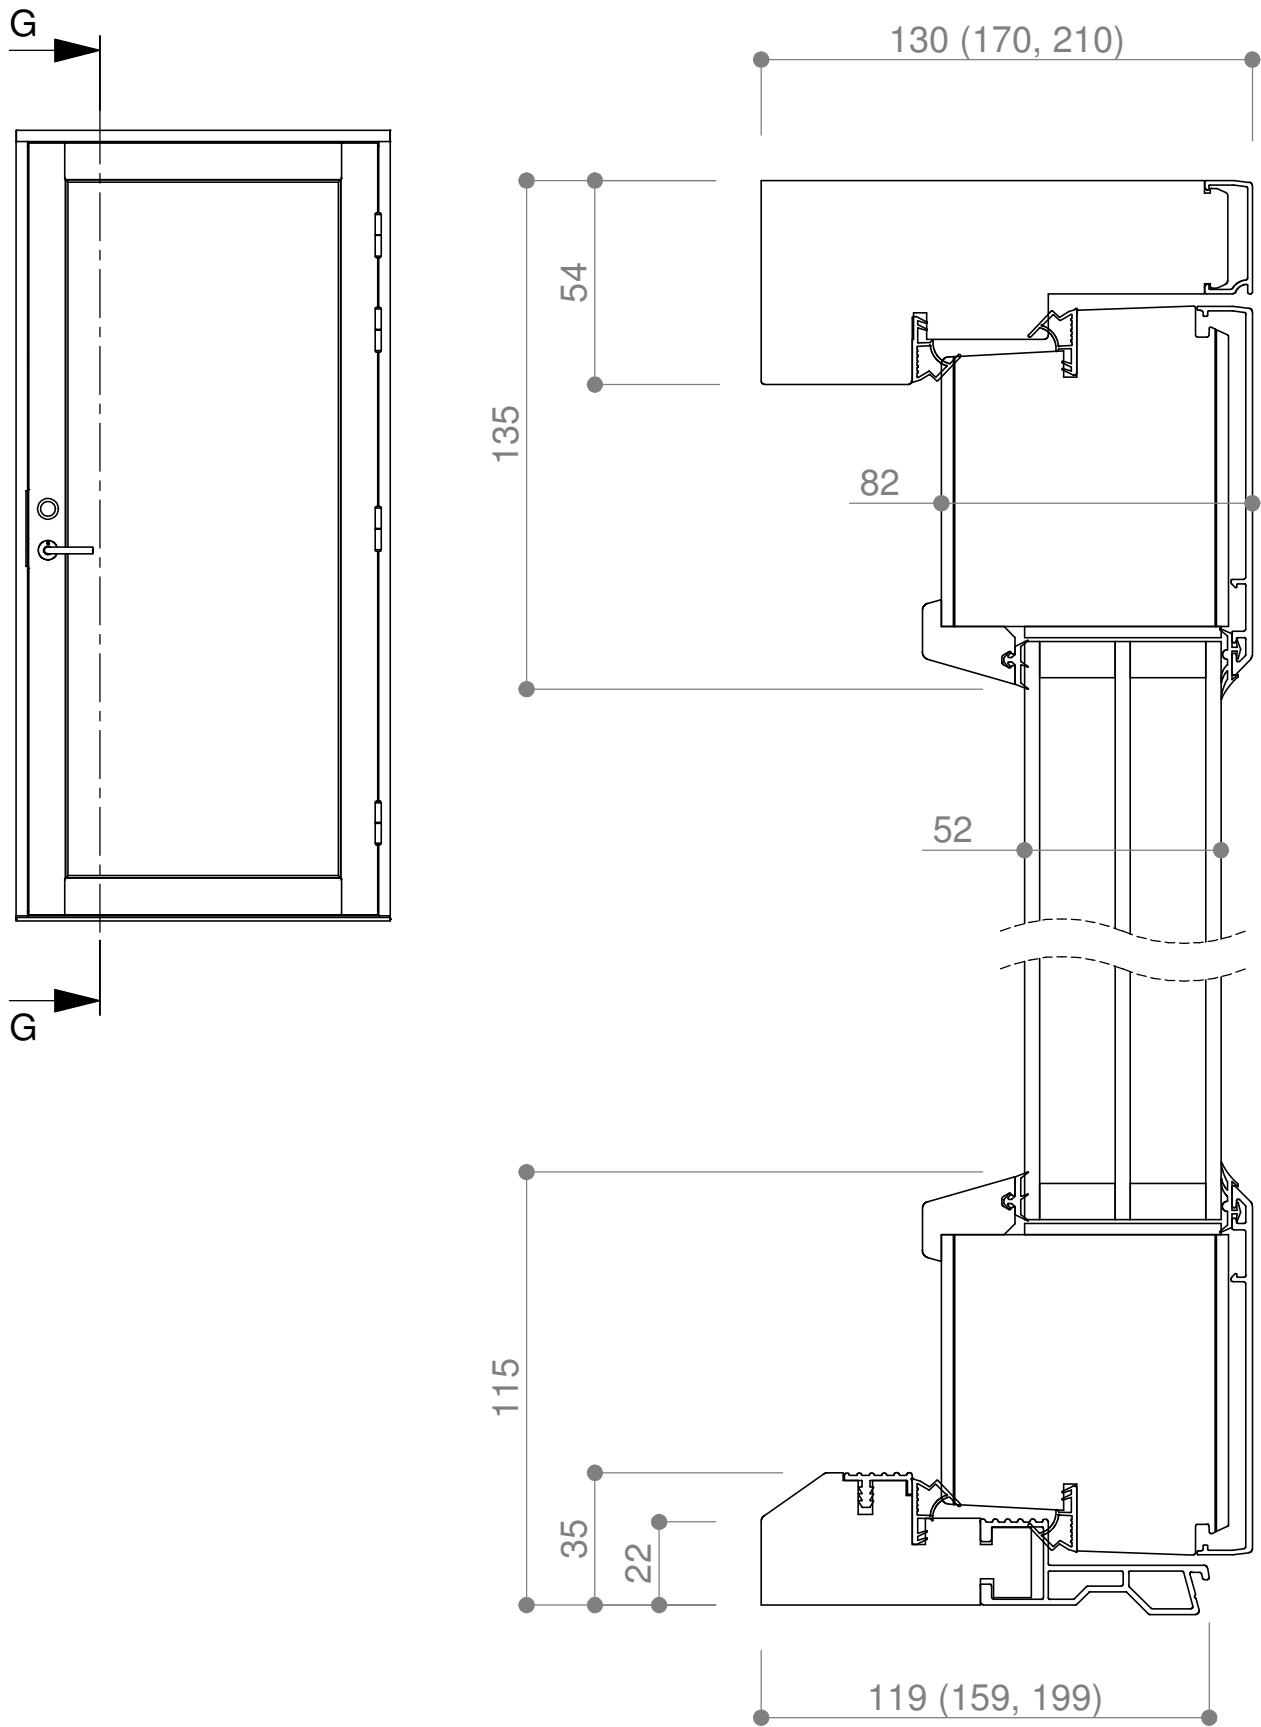

Product Category

Door

Product Type

Patio - Outward

**Pihla**

Pihla Patio  
 Kokolasilla  
 Balcony door

Designed by	Designed date	View orientation
VS	2016-11-03	
Approved by	Approved date	Scale
ML	2017-04-04	1:20
Drawing Number	Revision	
152813-1	A	