


We reserve all rights in this document and in the information contained therein. Reproduction, use or disclosure to third parties without express authority is strictly forbidden. INWIDO

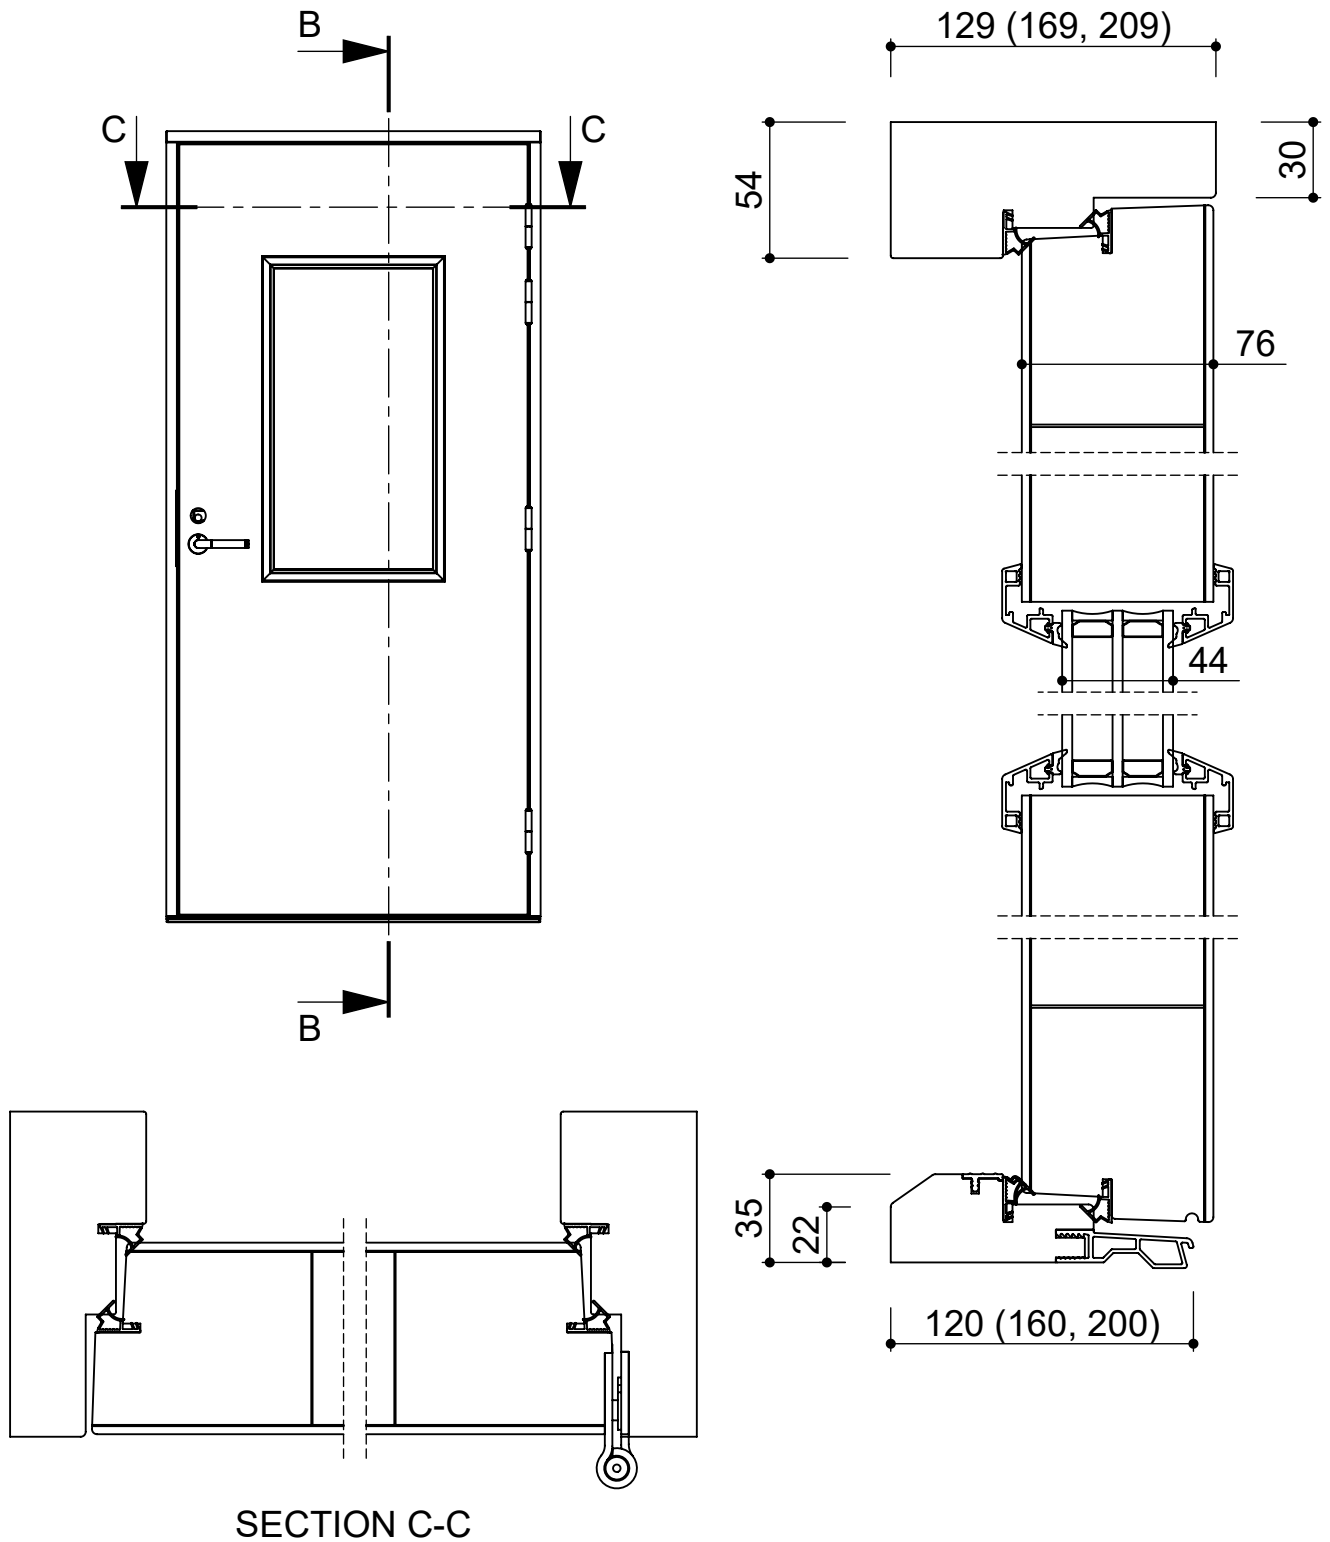

SECTION C-C

Product Category

Door

Product Type

Entrance - Outward



Pihla ulko-ovi
Entrance door

Designed by	Designed date	View orientation
ML	2022-11-01	
Approved by	Approved date	Scale
ML	2022-11-01	1:3
Drawing Number	Revision	
227363-2	A	