


We reserve all rights in this document and in the information contained therein.
 Reproduction, use or disclosure to third parties without express authority is strictly forbidden.
 INWIDO

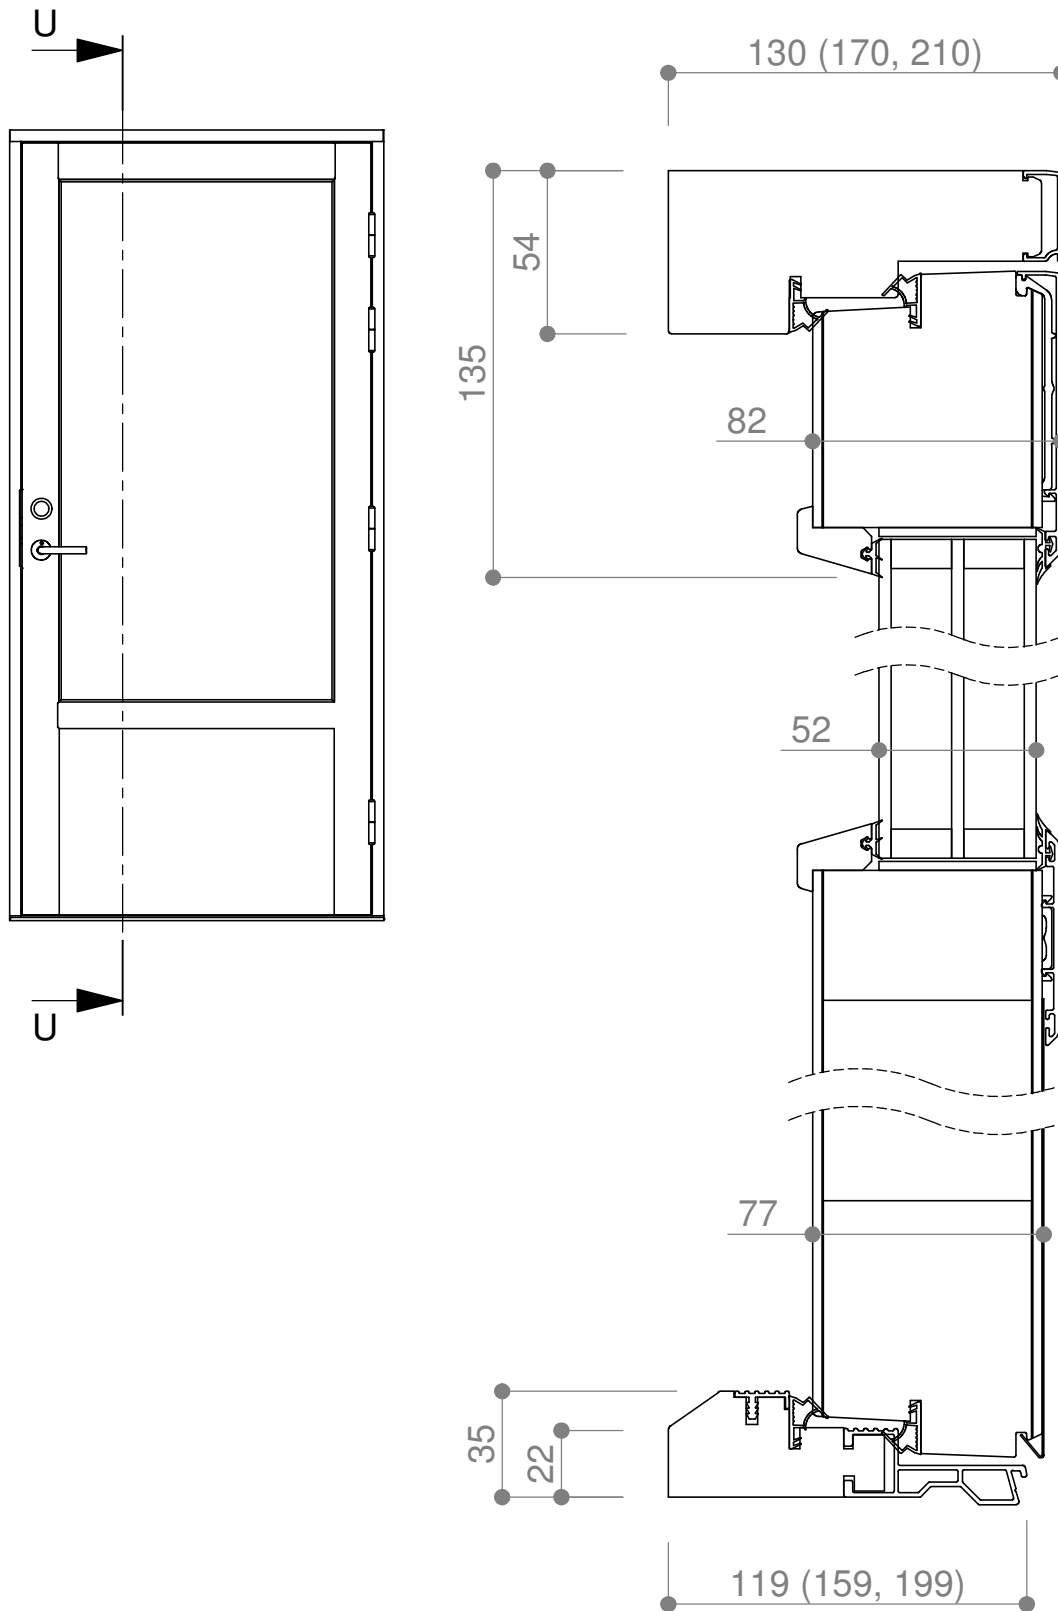

Product Category

Door

Product Type

Patio - Outward

Pihla

Pihla Patio
 Umptosalla
 Balcony door

Designed by VS	Designed date 2016-11-03	View orientation
Approved by ML	Approved date 2017-04-04	Scale 1:20
Drawing Number 152813-2	Revision A	